


| No. | Description | By | Date |
|-----|-------------|----|------|
| | | | |
| | | | |
| | | | |
| | | | |
| | | | |
| | | | |
| | | | |
| | | | |
| | | | |

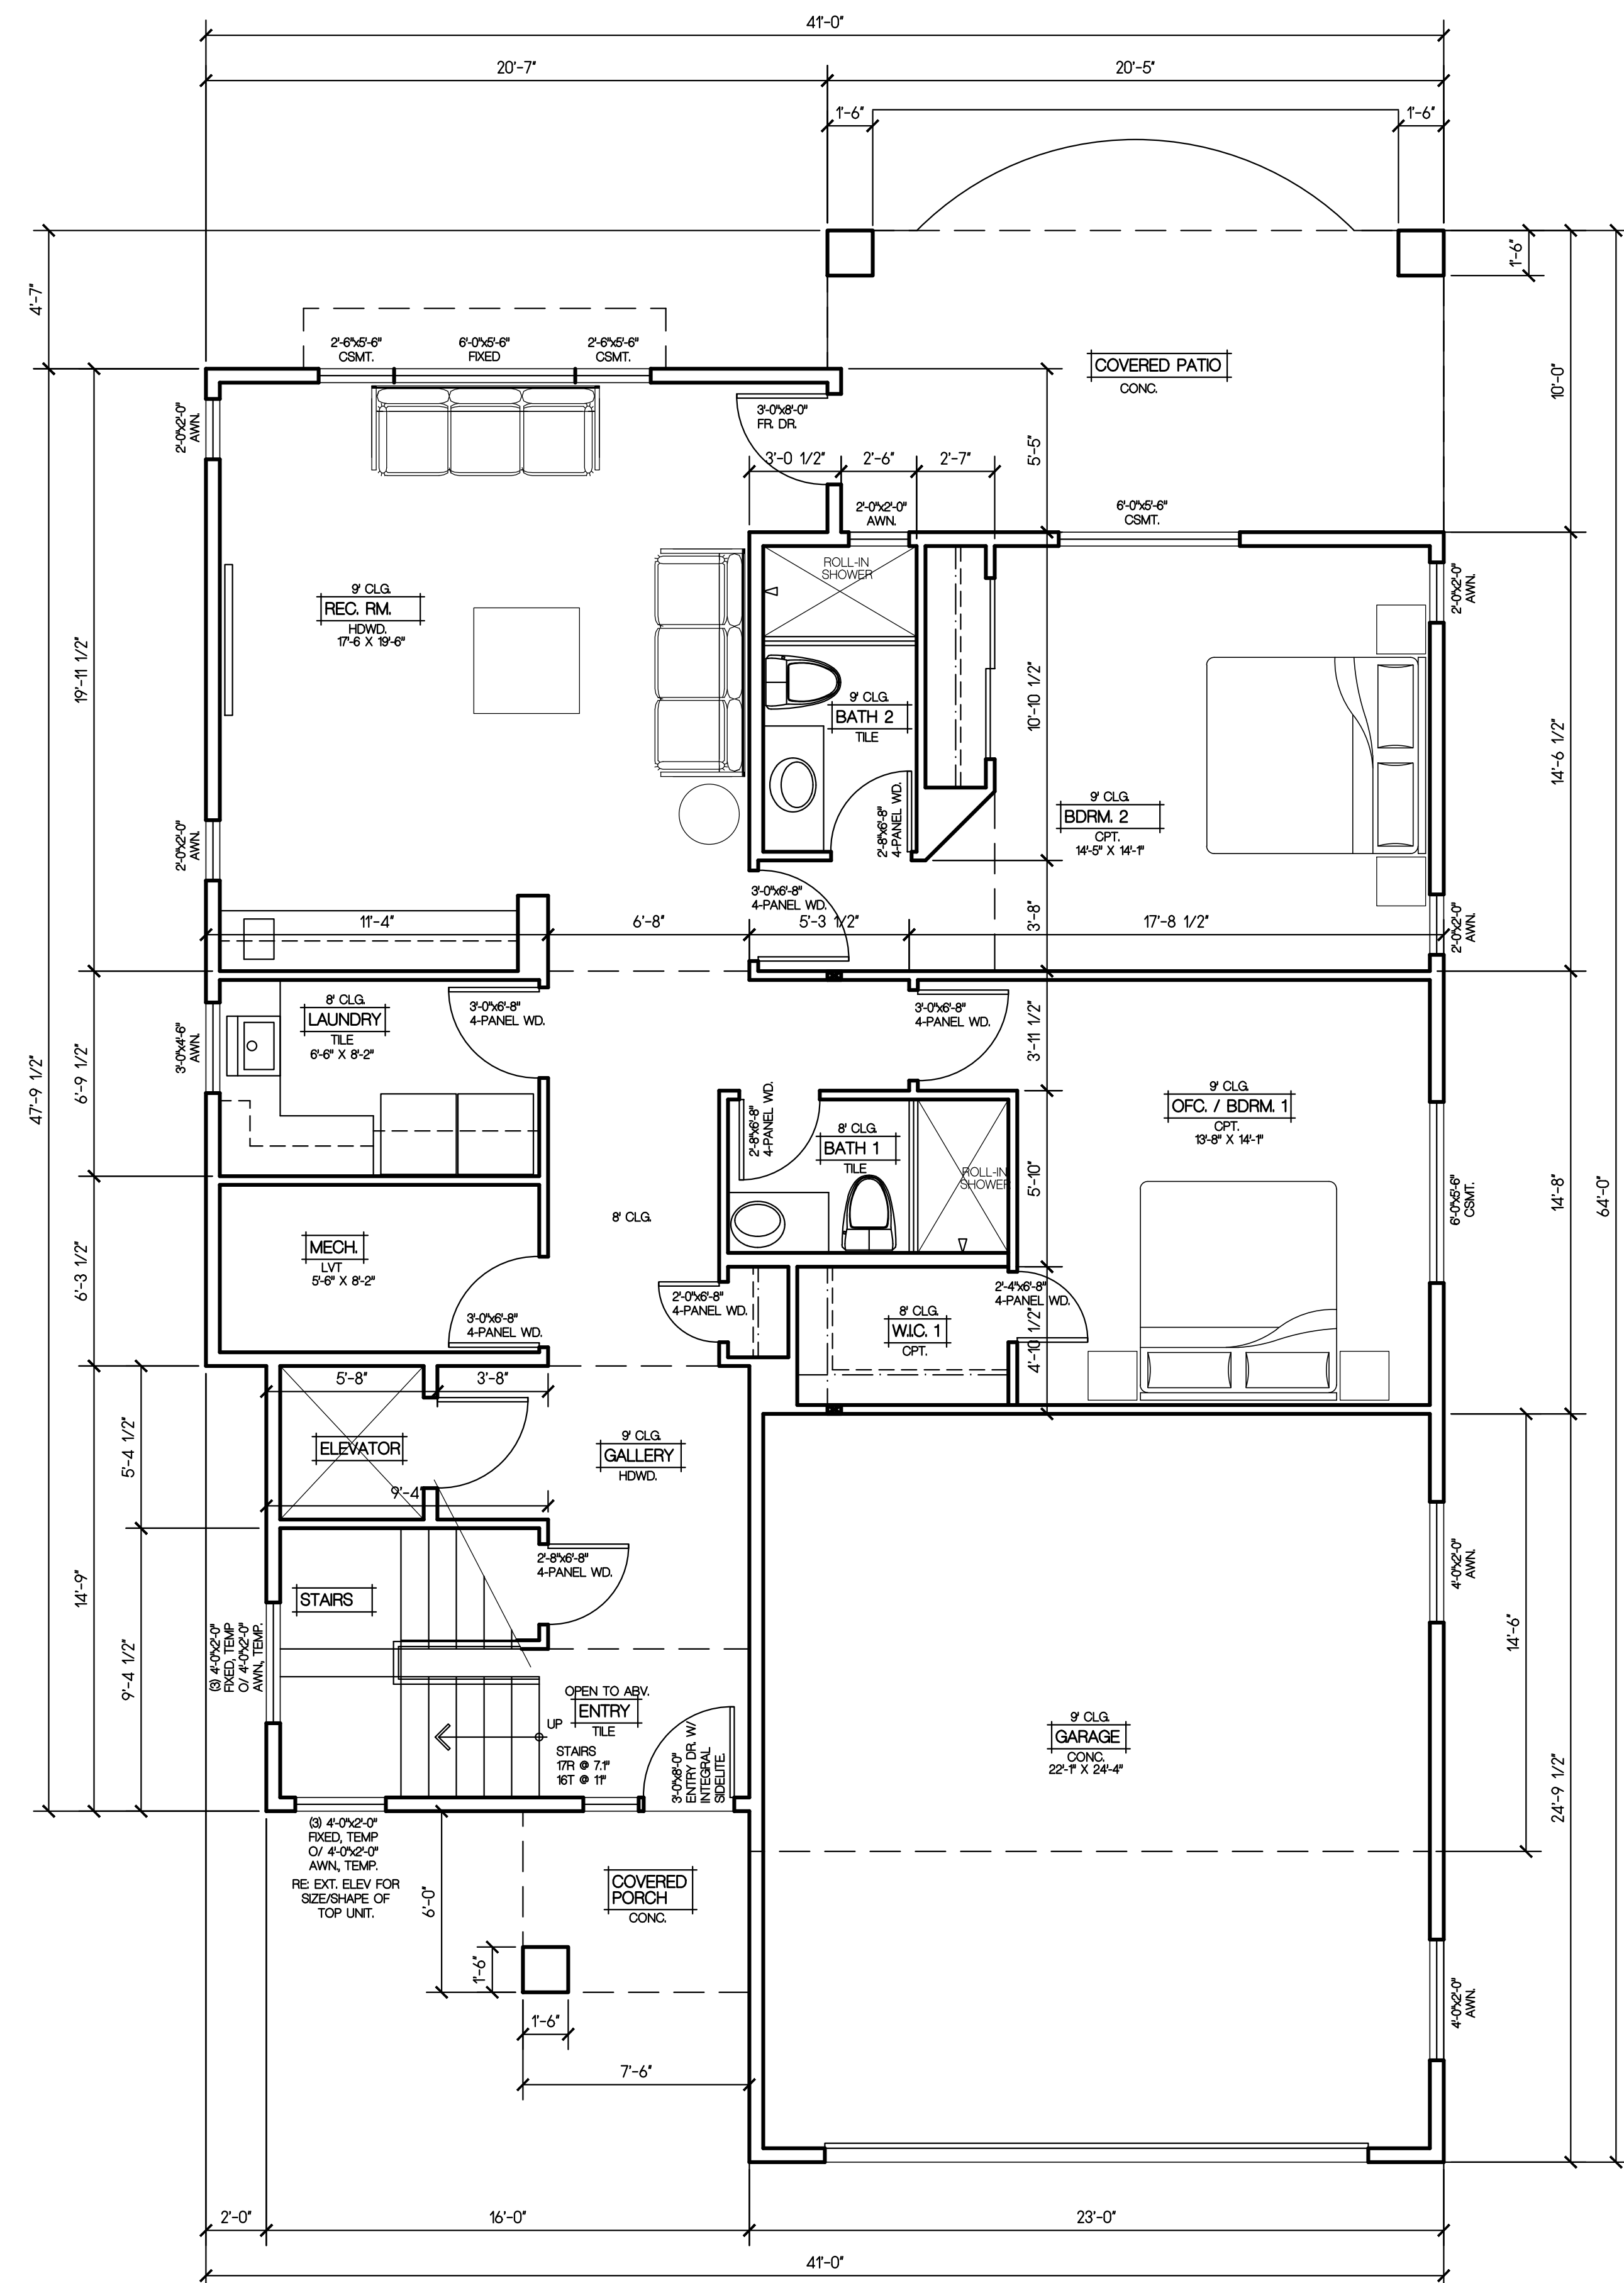


LOWER FLOOR AREA: 1525 SF.

LOWER FLOOR PLAN
 SCALE: 1/4"=1'-0"



NORTH

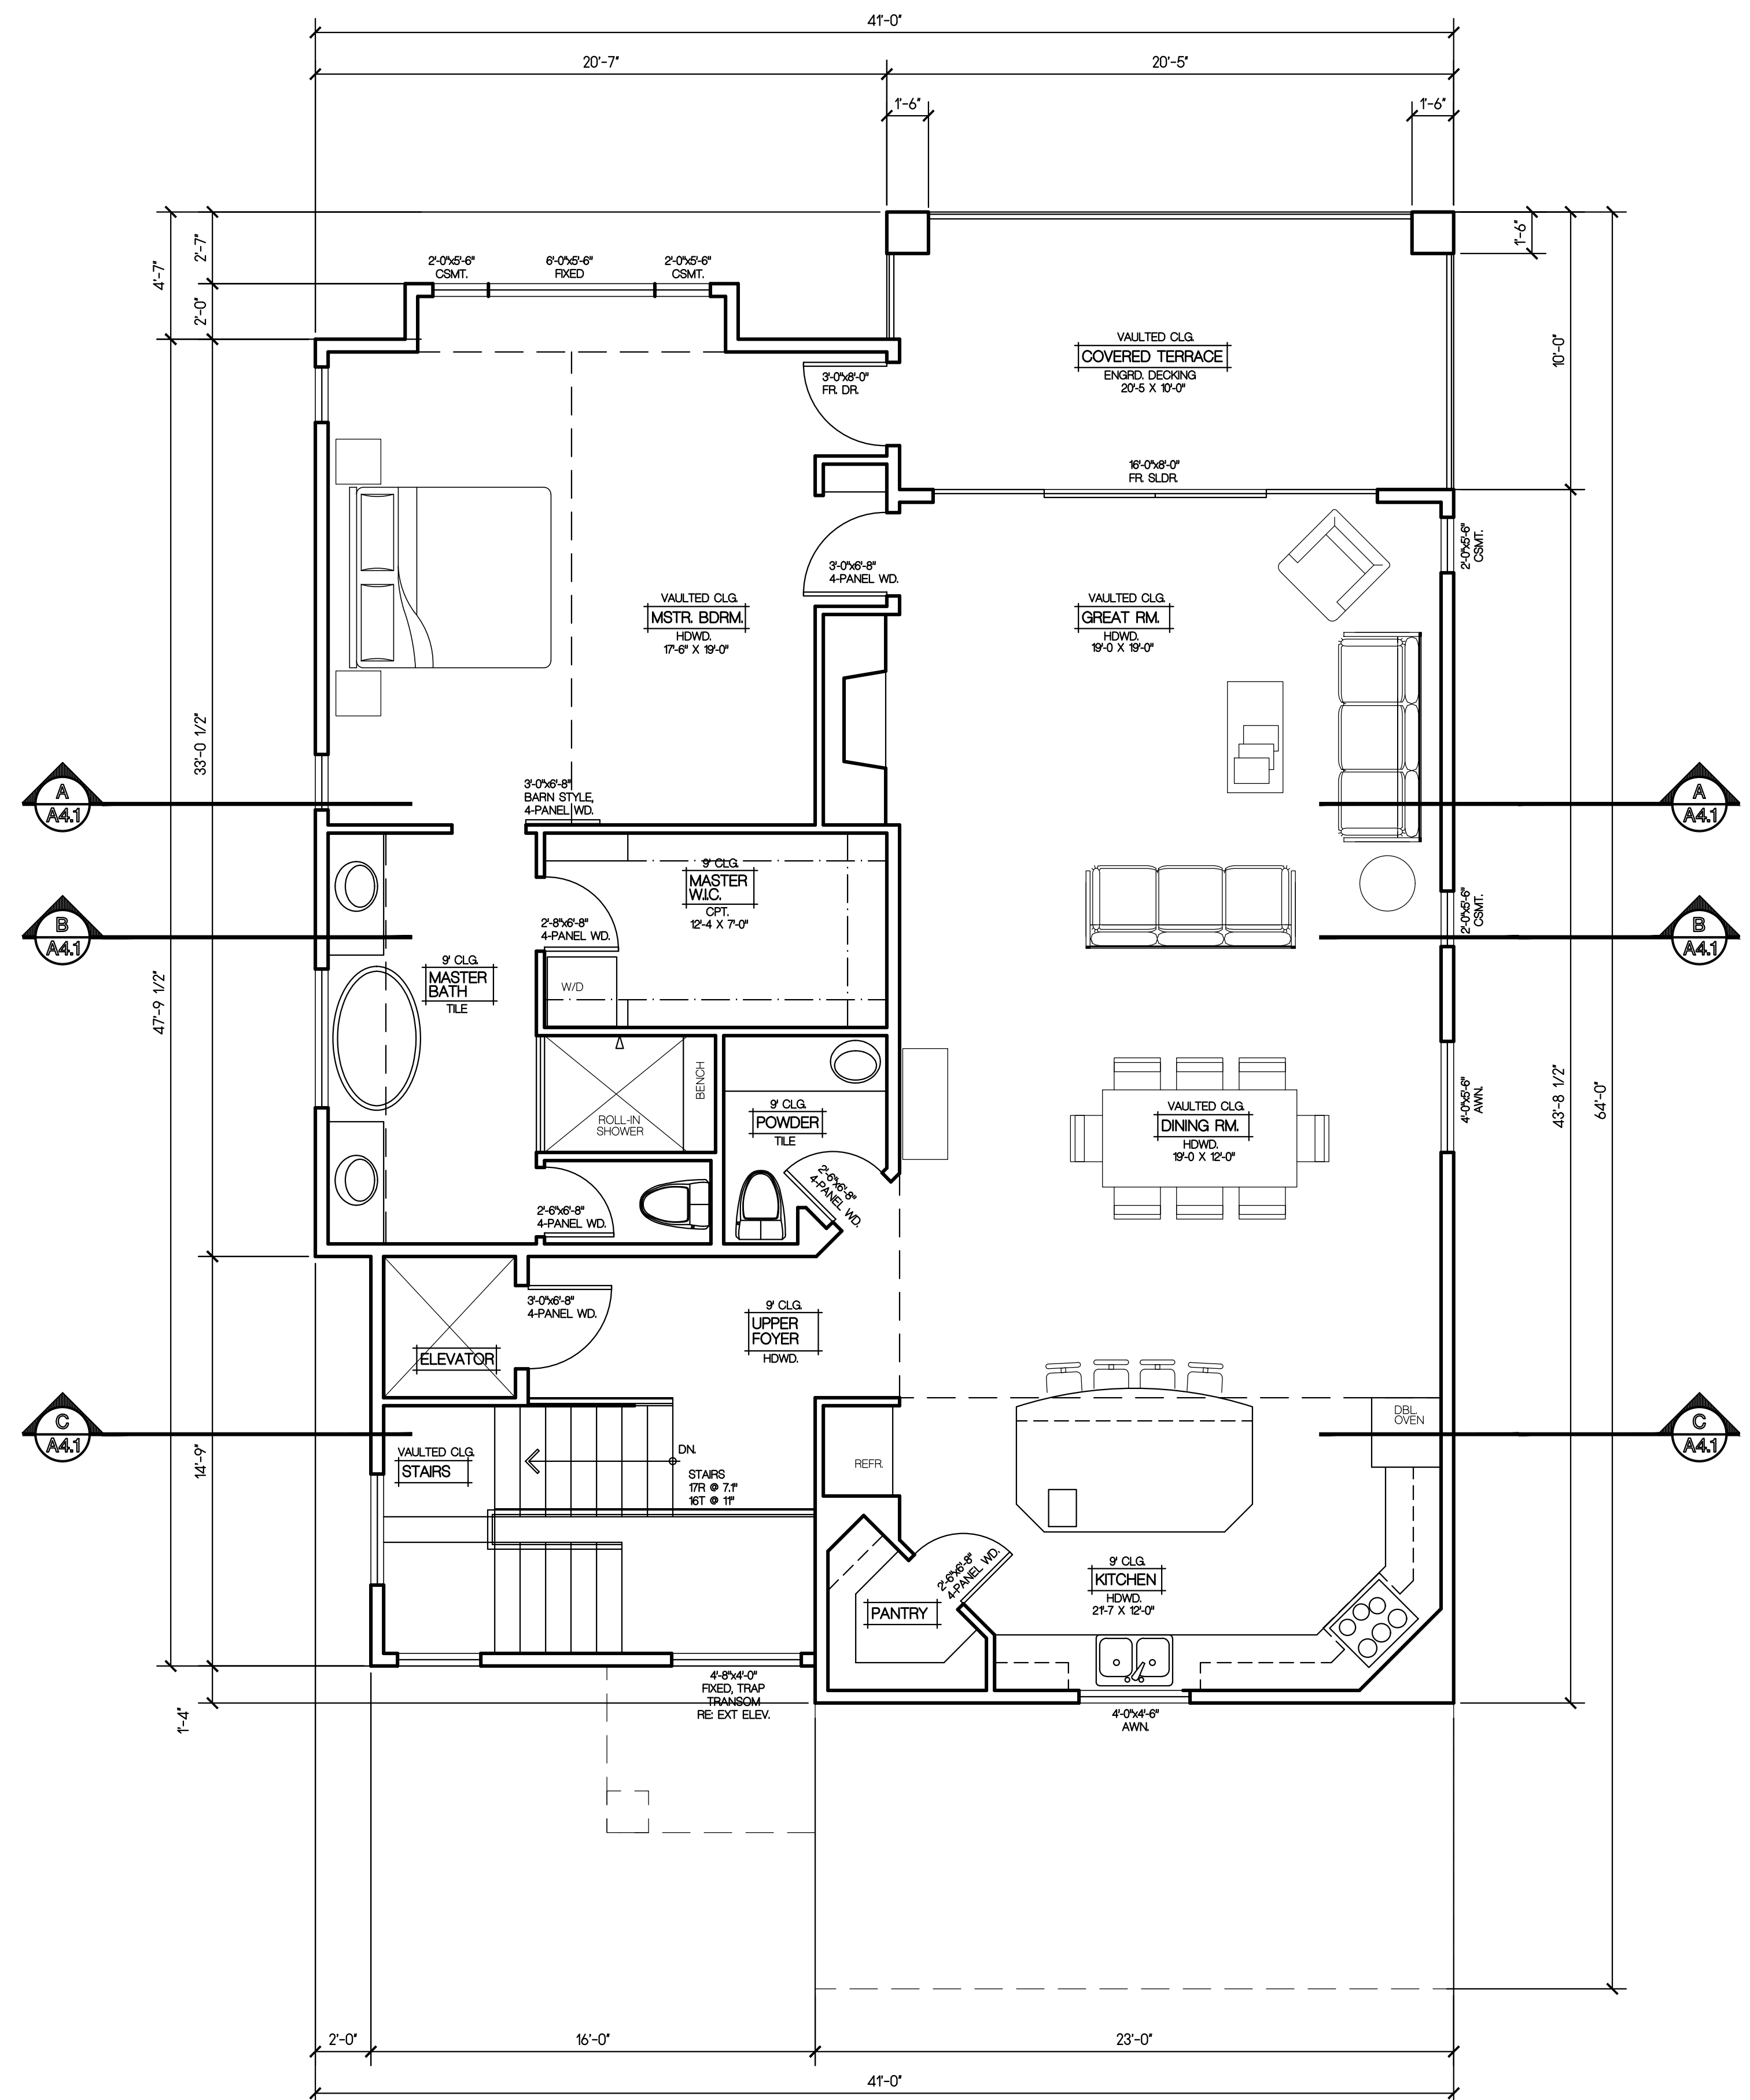

UPPER FLOOR AREA: 1721 SF.

UPPER FLOOR PLAN
 SCALE: 1/4"=1'-0"



NORTH

TOTAL FLOOR AREA (INCL. MECH): 3246 SF.
 GARAGE FLOOR AREA: 564 SF.
 EXT. TERRACE AREA: 201 SF.